




DRAWING NUMBER	REV	DATE RECEIVED
-	-	-

- SP Stewards Phone
- DR Disabled Refuge
-  Control Panel
-  Key Switch
- SCU 16 Distribution Unit
- CCU 16 Distribution Unit

Hand Set Exchange Match Day Control

Hand Set Exchange Security Office

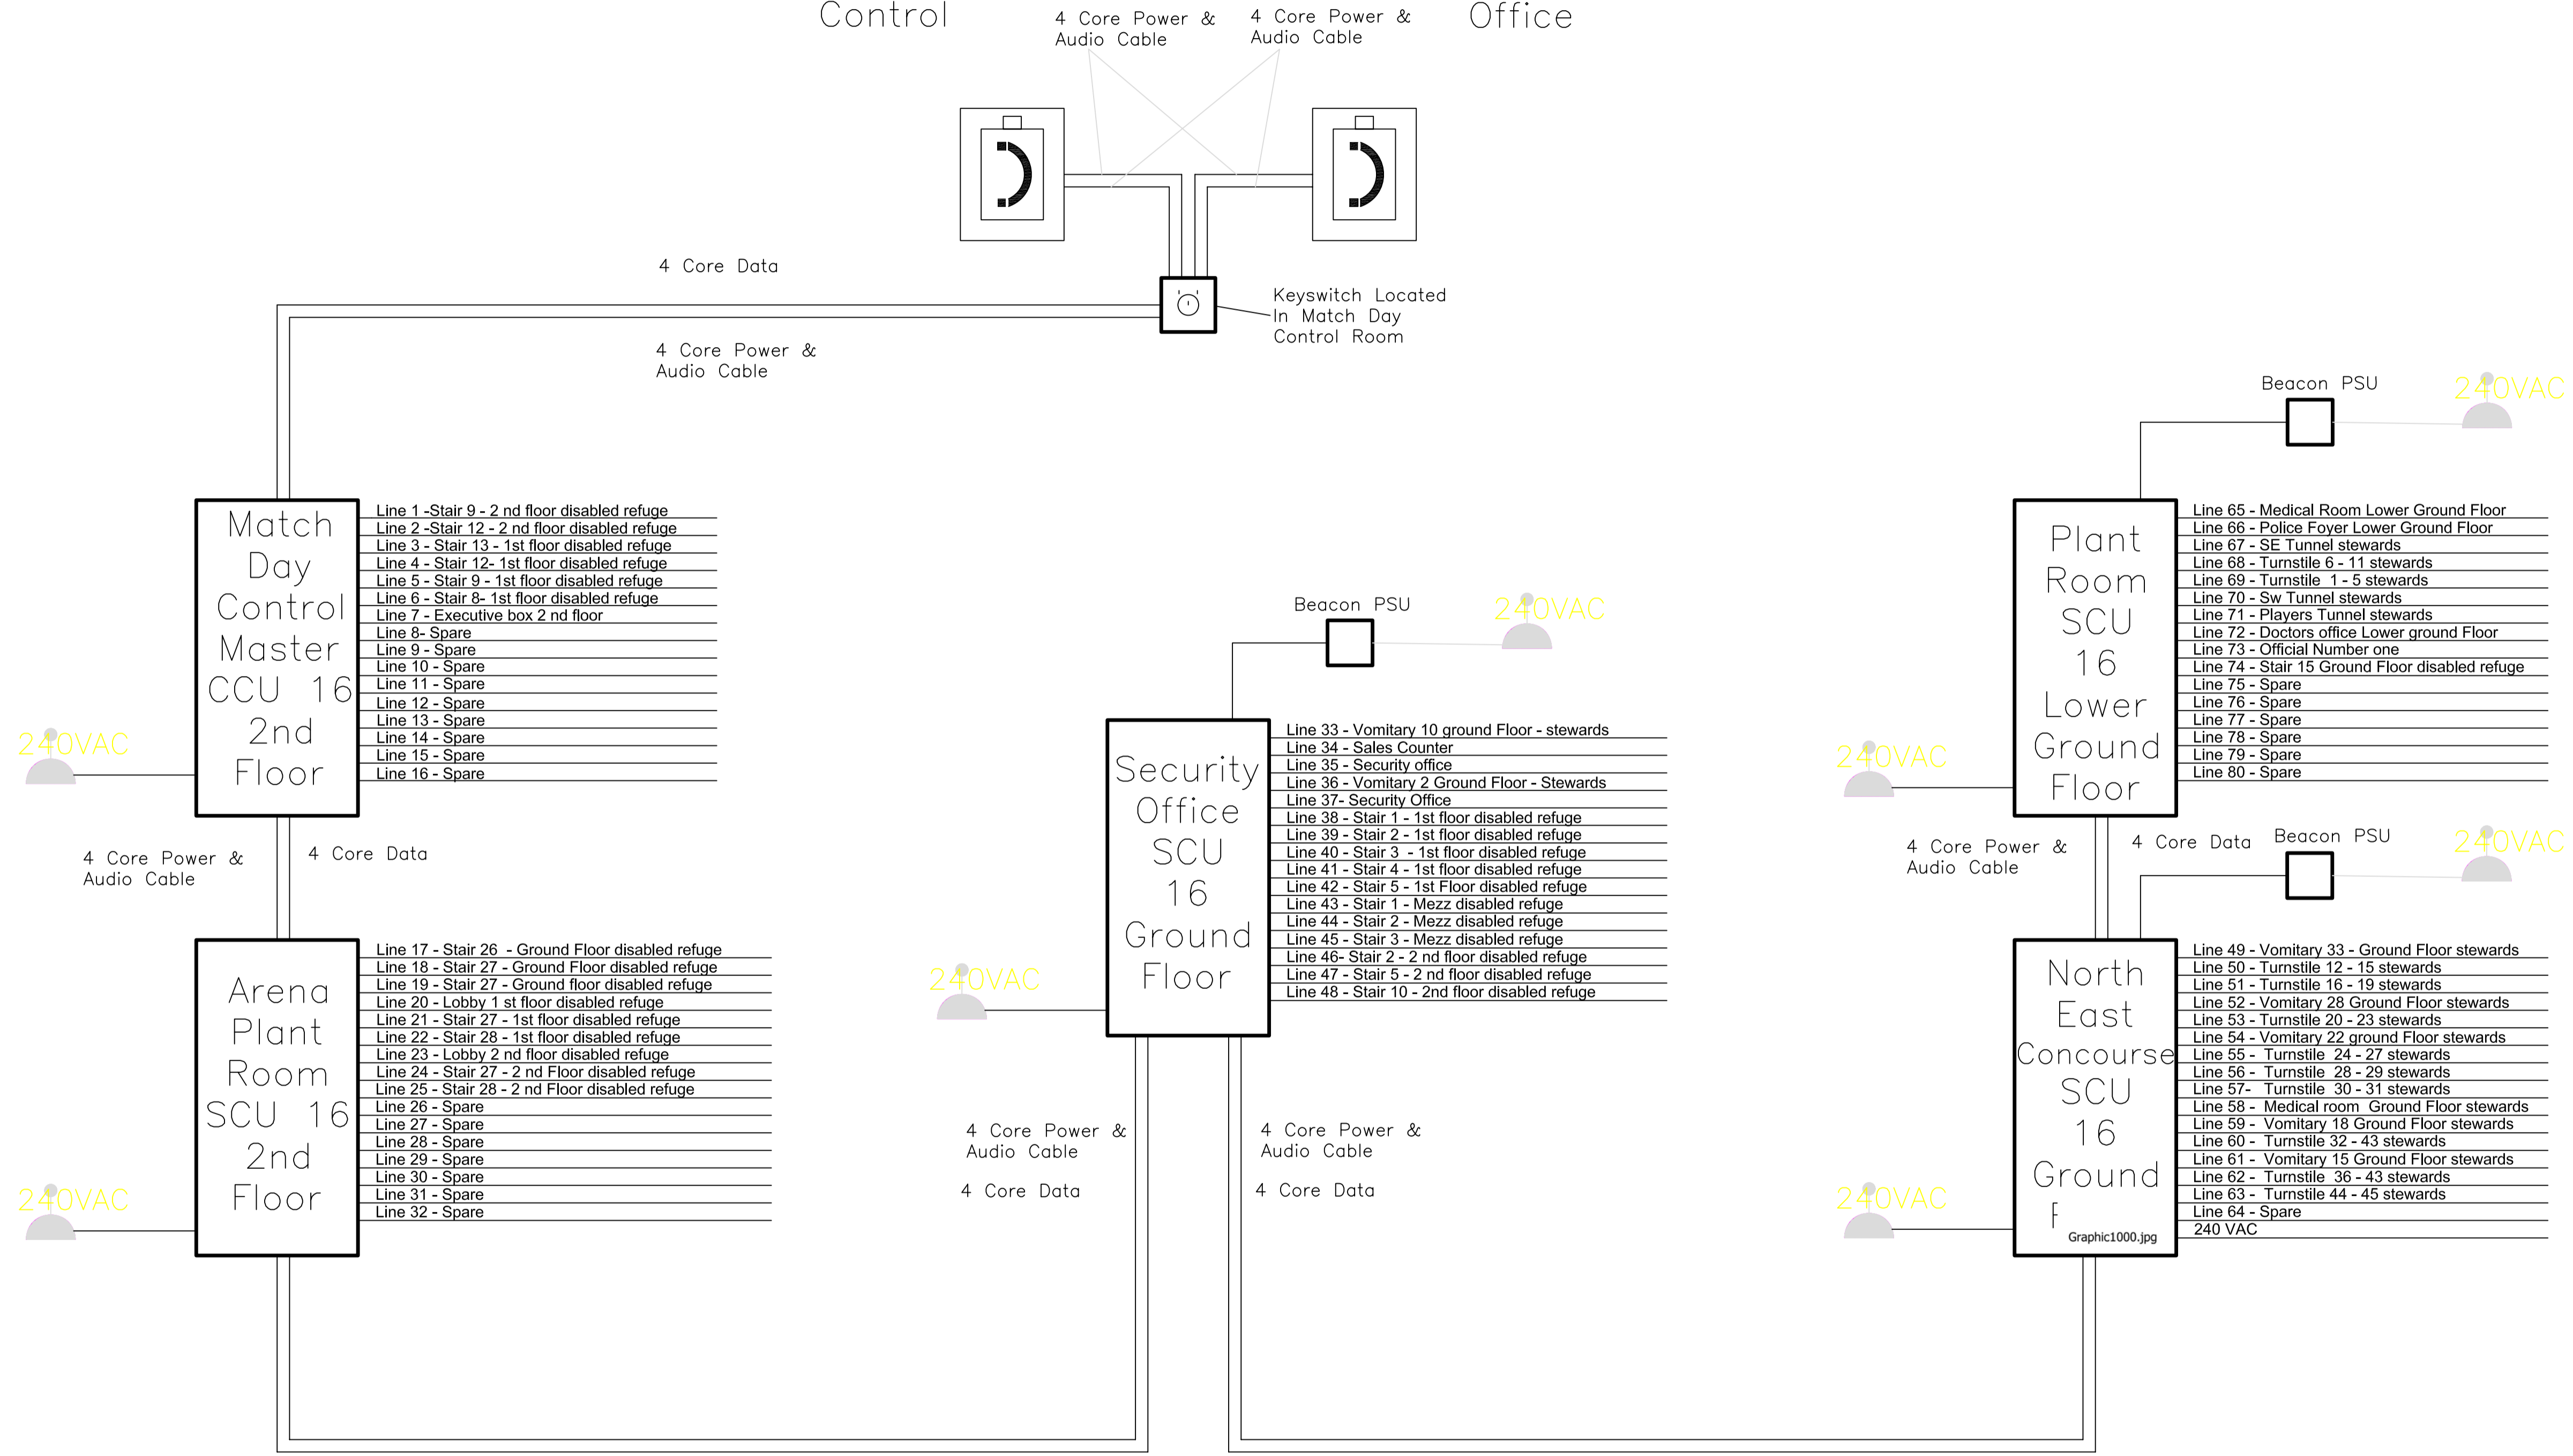

- Match Day Control Master CCU 16 2nd Floor
- Line 1 - Stair 9 - 2 nd floor disabled refuge
  - Line 2 - Stair 12 - 2 nd floor disabled refuge
  - Line 3 - Stair 13 - 1st floor disabled refuge
  - Line 4 - Stair 12 - 1st floor disabled refuge
  - Line 5 - Stair 9 - 1st floor disabled refuge
  - Line 6 - Stair 8 - 1st floor disabled refuge
  - Line 7 - Executive box 2 nd floor
  - Line 8 - Spare
  - Line 9 - Spare
  - Line 10 - Spare
  - Line 11 - Spare
  - Line 12 - Spare
  - Line 13 - Spare
  - Line 14 - Spare
  - Line 15 - Spare
  - Line 16 - Spare


- Arena Plant Room SCU 16 2nd Floor
- Line 17 - Stair 26 - Ground Floor disabled refuge
  - Line 18 - Stair 27 - Ground Floor disabled refuge
  - Line 19 - Stair 27 - Ground floor disabled refuge
  - Line 20 - Lobby 1 st floor disabled refuge
  - Line 21 - Stair 27 - 1st floor disabled refuge
  - Line 22 - Stair 28 - 1st floor disabled refuge
  - Line 23 - Lobby 2 nd floor disabled refuge
  - Line 24 - Stair 27 - 2 nd Floor disabled refuge
  - Line 25 - Stair 28 - 2 nd Floor disabled refuge
  - Line 26 - Spare
  - Line 27 - Spare
  - Line 28 - Spare
  - Line 29 - Spare
  - Line 30 - Spare
  - Line 31 - Spare
  - Line 32 - Spare

- Security Office SCU 16 Ground Floor
- Line 33 - Vomitary 10 ground Floor - stewards
  - Line 34 - Sales Counter
  - Line 35 - Security office
  - Line 36 - Vomitary 2 Ground Floor - Stewards
  - Line 37 - Security Office
  - Line 38 - Stair 1 - 1st floor disabled refuge
  - Line 39 - Stair 2 - 1st floor disabled refuge
  - Line 40 - Stair 3 - 1st floor disabled refuge
  - Line 41 - Stair 4 - 1st floor disabled refuge
  - Line 42 - Stair 5 - 1st Floor disabled refuge
  - Line 43 - Stair 1 - Mezz disabled refuge
  - Line 44 - Stair 2 - Mezz disabled refuge
  - Line 45 - Stair 3 - Mezz disabled refuge
  - Line 46 - Stair 2 - 2 nd floor disabled refuge
  - Line 47 - Stair 5 - 2 nd floor disabled refuge
  - Line 48 - Stair 10 - 2nd floor disabled refuge

- Plant Room SCU 16 Lower Ground Floor
- Line 65 - Medical Room Lower Ground Floor
  - Line 66 - Police Foyer Lower Ground Floor
  - Line 67 - SE Tunnel stewards
  - Line 68 - Turnstile 6 - 11 stewards
  - Line 69 - Turnstile 1 - 5 stewards
  - Line 70 - Sw Tunnel stewards
  - Line 71 - Players Tunnel stewards
  - Line 72 - Doctors office Lower ground Floor
  - Line 73 - Official Number one
  - Line 74 - Stair 15 Ground Floor disabled refuge
  - Line 75 - Spare
  - Line 76 - Spare
  - Line 77 - Spare
  - Line 78 - Spare
  - Line 79 - Spare
  - Line 80 - Spare

- North East Concourse SCU 16 Ground Floor
- Line 49 - Vomitary 33 - Ground Floor stewards
  - Line 50 - Turnstile 12 - 15 stewards
  - Line 51 - Turnstile 16 - 19 stewards
  - Line 52 - Vomitary 28 Ground Floor stewards
  - Line 53 - Turnstile 20 - 23 stewards
  - Line 54 - Vomitary 22 ground Floor stewards
  - Line 55 - Turnstile 24 - 27 stewards
  - Line 56 - Turnstile 28 - 29 stewards
  - Line 57 - Turnstile 30 - 31 stewards
  - Line 58 - Medical room Ground Floor stewards
  - Line 59 - Vomitary 18 Ground Floor stewards
  - Line 60 - Turnstile 32 - 43 stewards
  - Line 61 - Vomitary 15 Ground Floor stewards
  - Line 62 - Turnstile 36 - 43 stewards
  - Line 63 - Turnstile 44 - 45 stewards
  - Line 64 - Spare
  - 240 VAC

REV	DATE	DESCRIPTION	DRAWN BY	CHKD BY

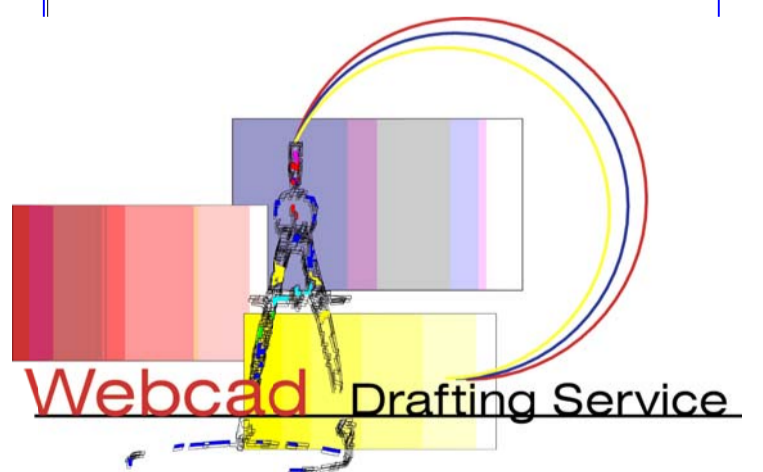

Project Title:

Drawing Title:

Drawn By: \_\_\_\_\_ Date: \_\_\_\_\_

Checked By: \_\_\_\_\_ Scale: \_\_\_\_\_

Drawing No.: \_\_\_\_\_ Rev. \_\_\_\_\_